



PROPERTY LINE

EXISTING ROOF LINE

NEW ROOFING ON EXISTING FRAMING

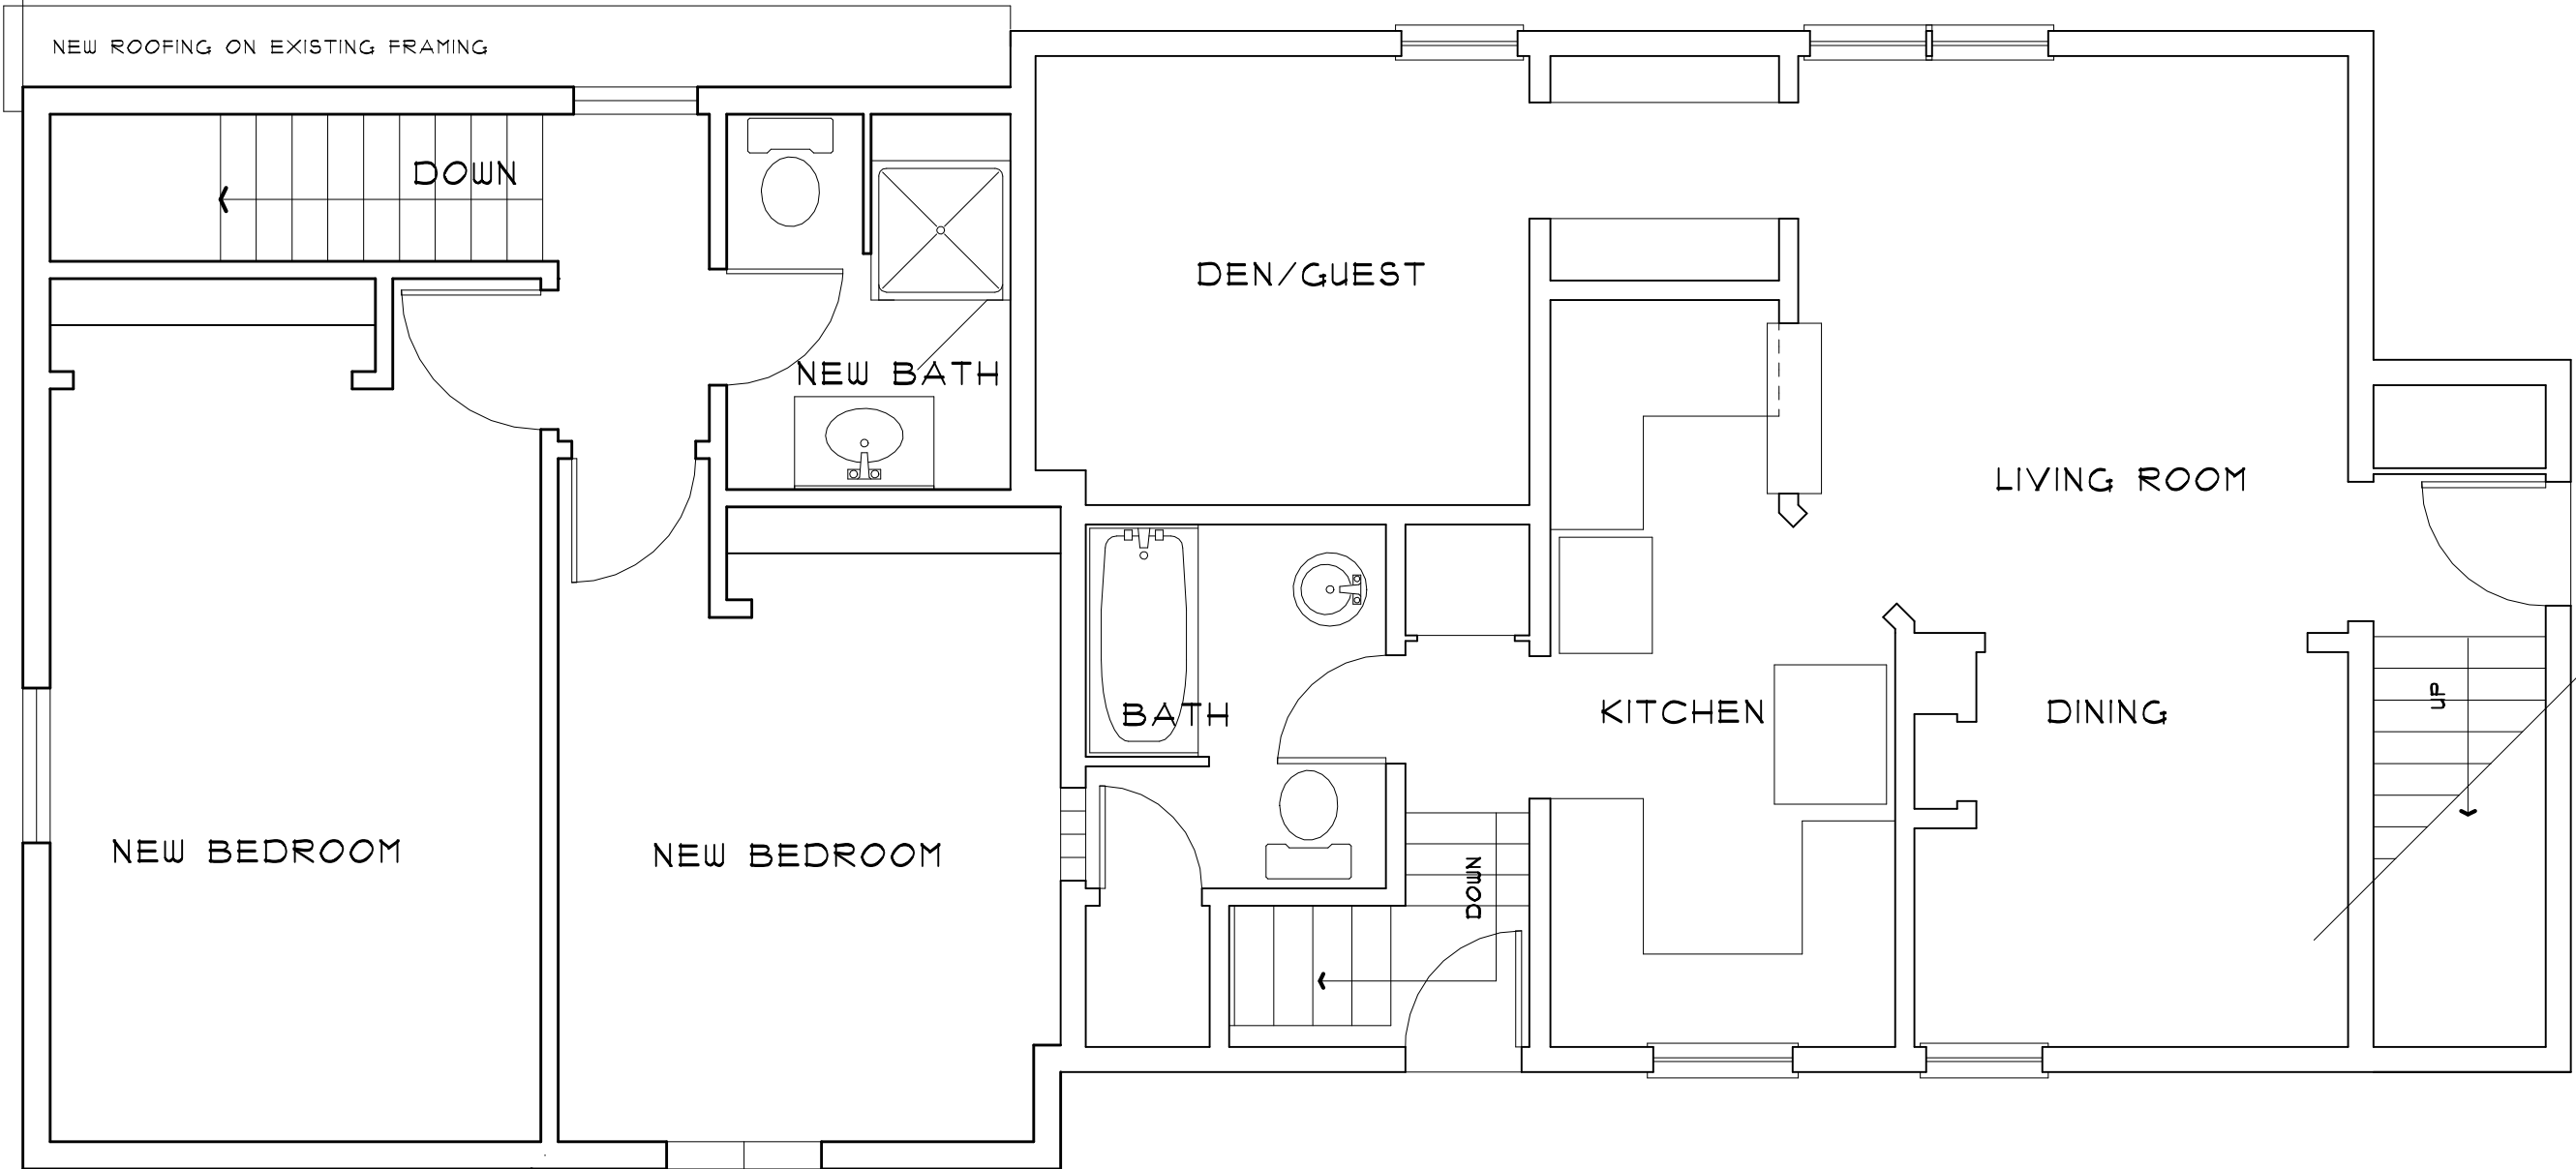

GRADE, MIDDLE LEVEL FLOOR
1/4" = 1'-0"

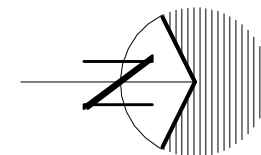

bert seyfarth
 architect
 340 northlawn east lansing, mi 48823
 517 332 5928

2 of 3
 10.24.15
 1140 Beech
 Hagan Realty, LLC